



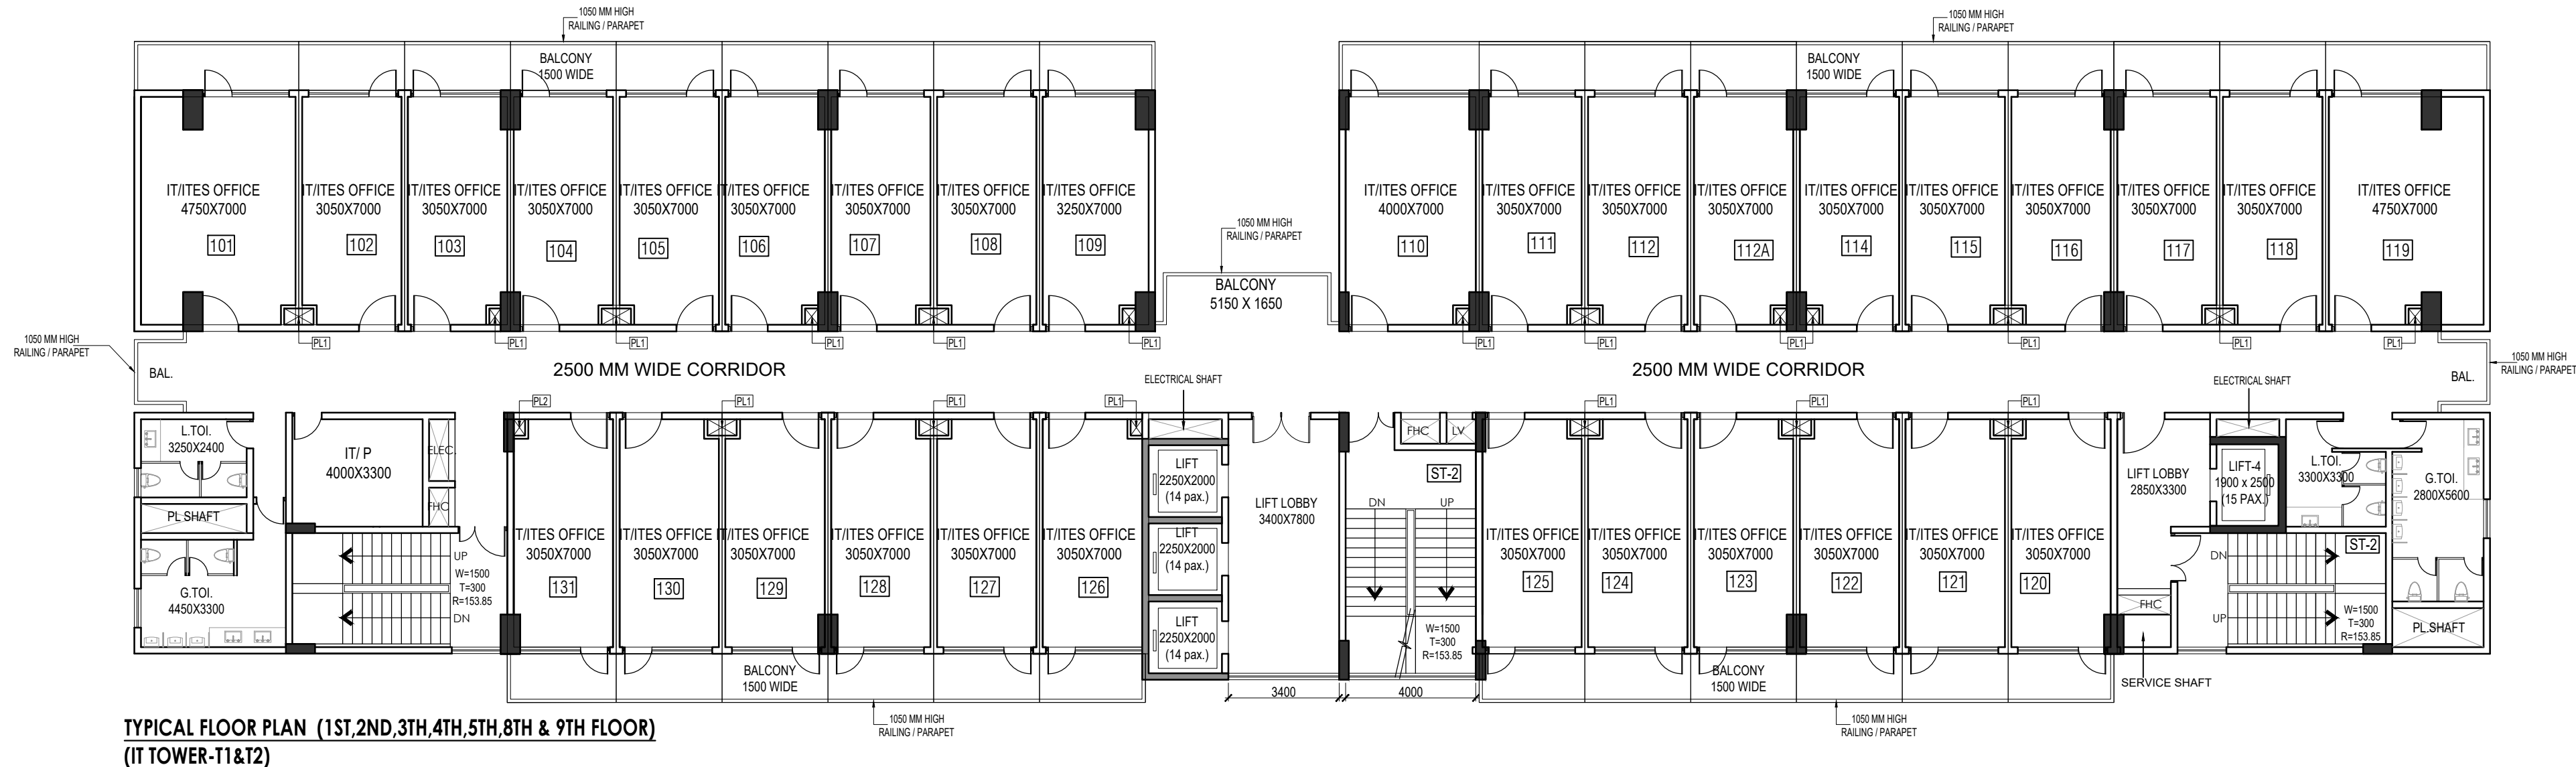

ARCHITECTS

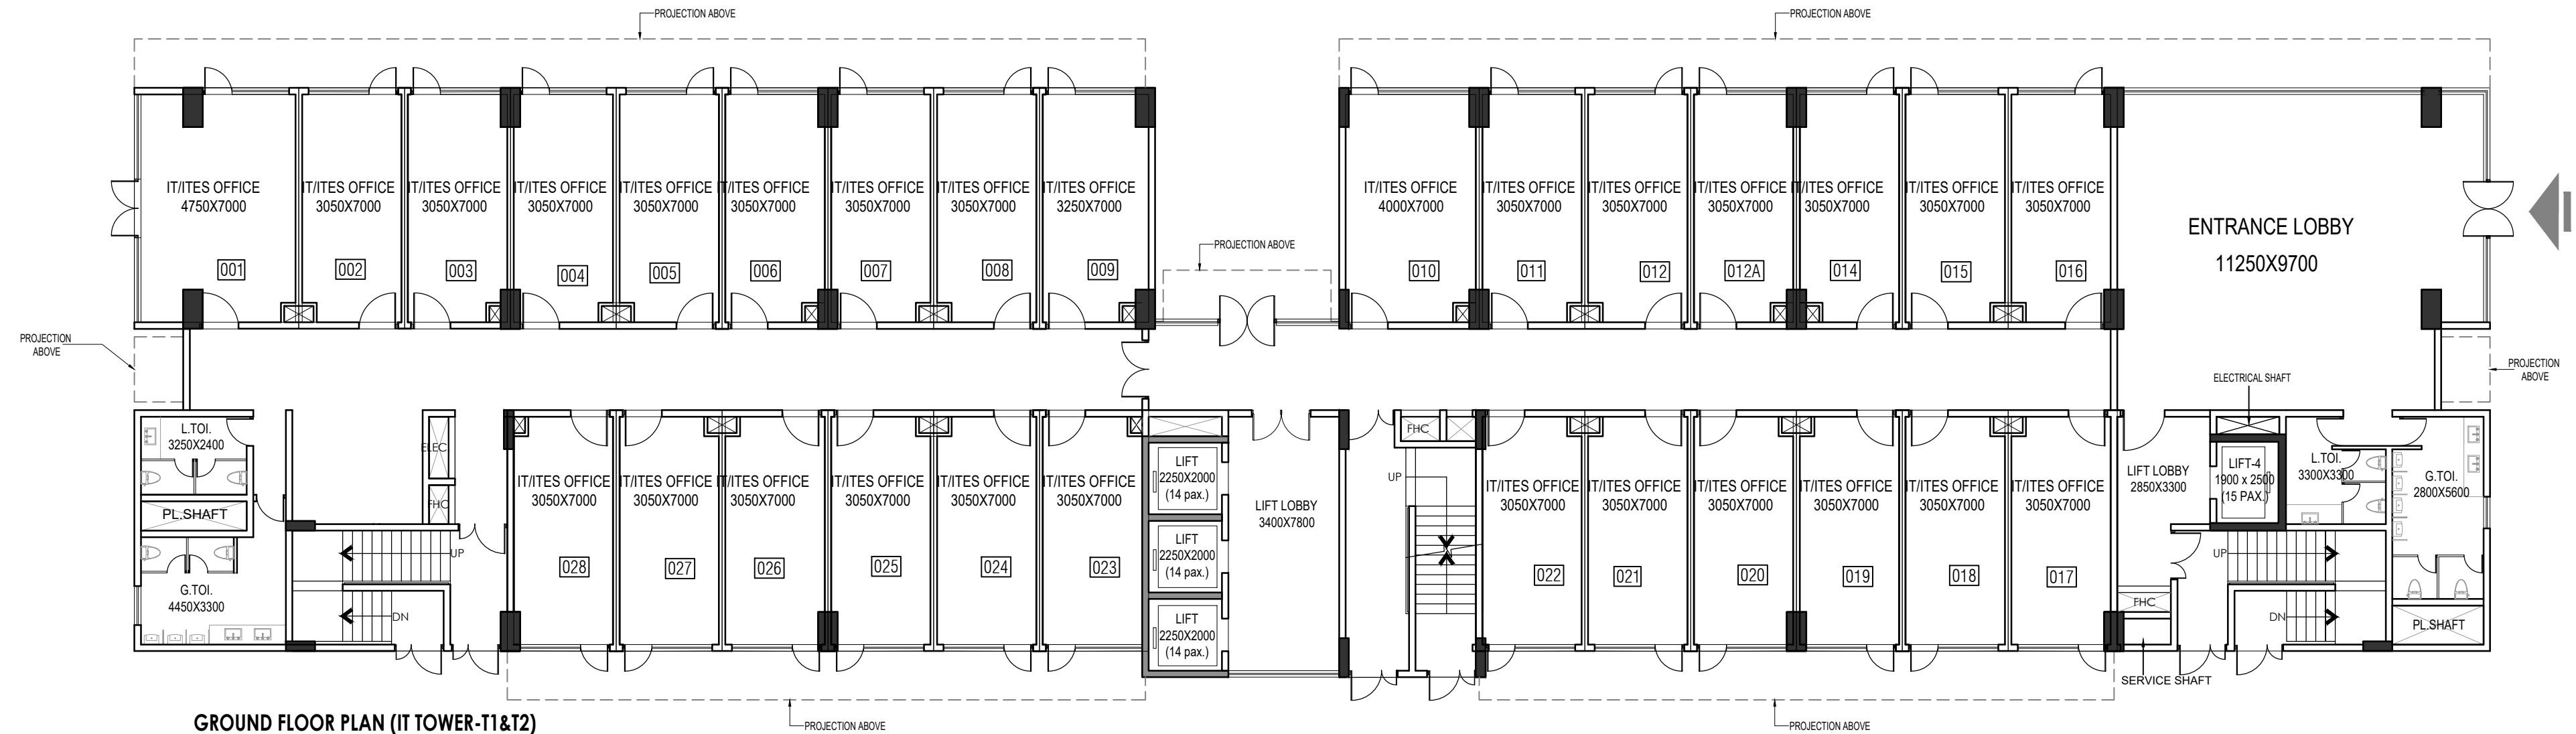

sikka associates architects

A-2/1, Africa Avenue, Safdarjung Enclave, New Delhi-110029.
Tel: (011) 43235235, Fax: (011) 26194481 Web: www.saiindia.net, Email: saa@saiindia.net

urban design
masterplanning
architecture
interior design
engineering
project management

PROJECT

GOLDEN I OCEAN INFRAHEIGHTS

PLOT NO. -11, SECTOR-TECHZONE - IV,
GREATER NOIDA.

DRAWING NO

DATE

13 AUG 2021

REVISIONS

BUILDING TITLE

DRAWING TITLE

TOWER - T1 & T2

MARKETING PLANS